
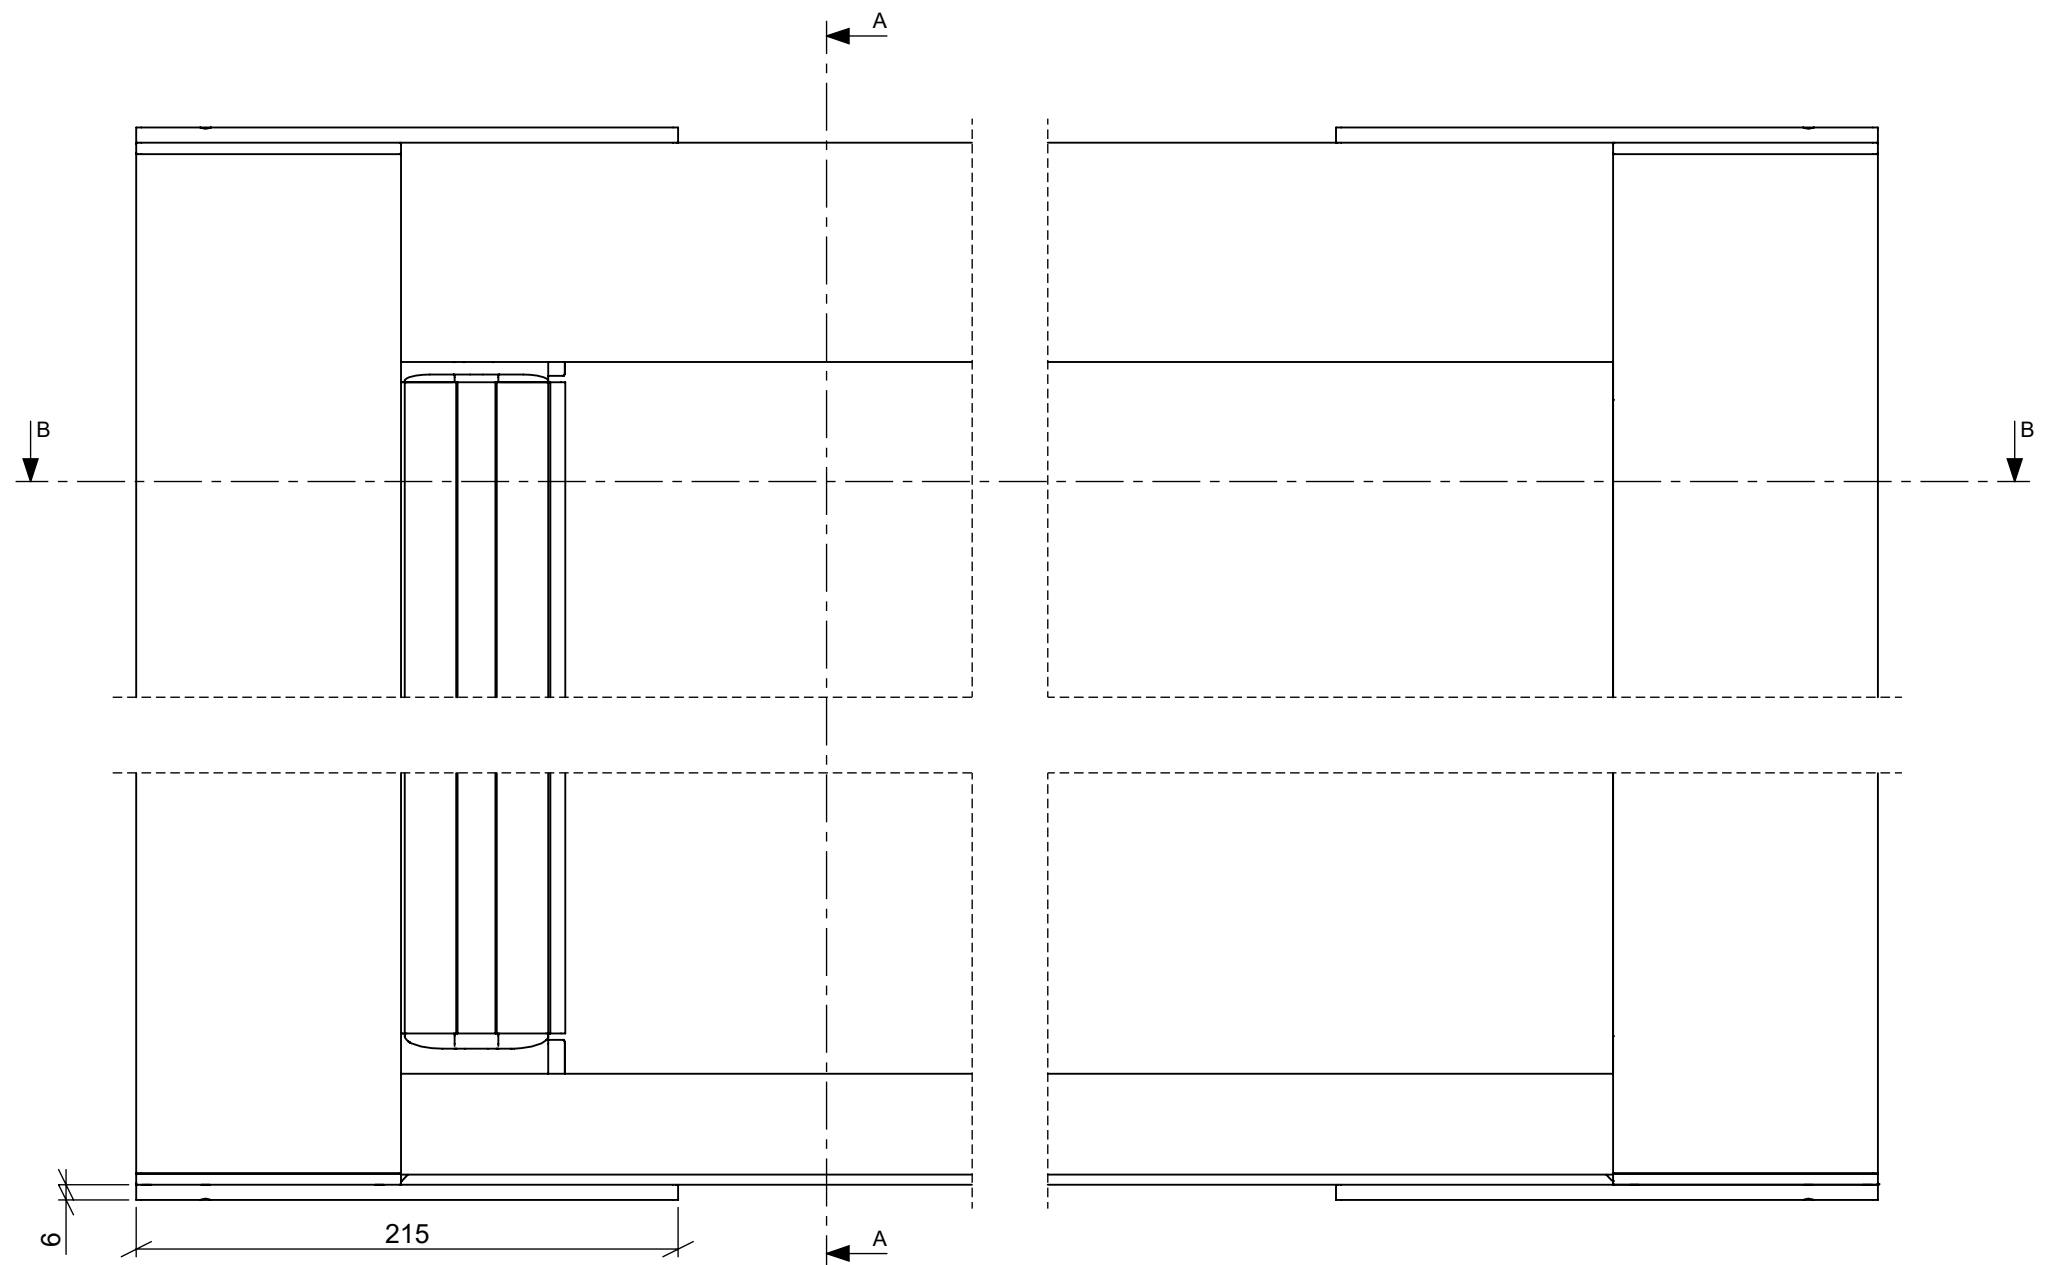
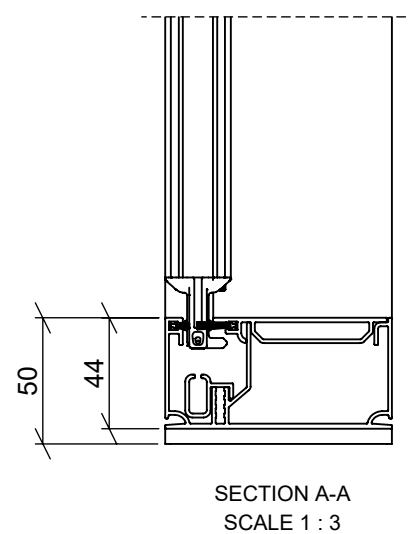
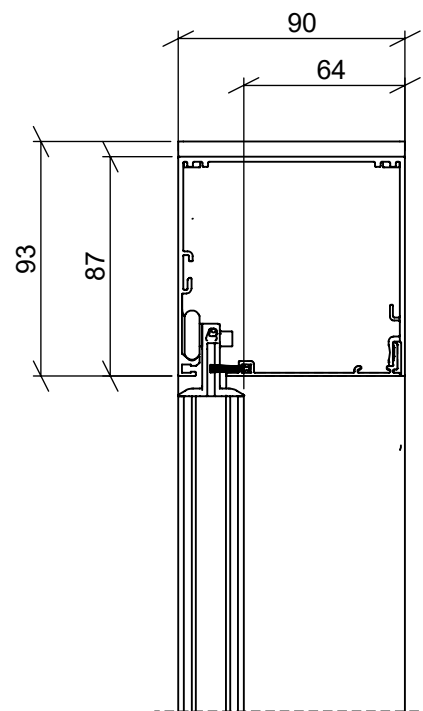



Elevations

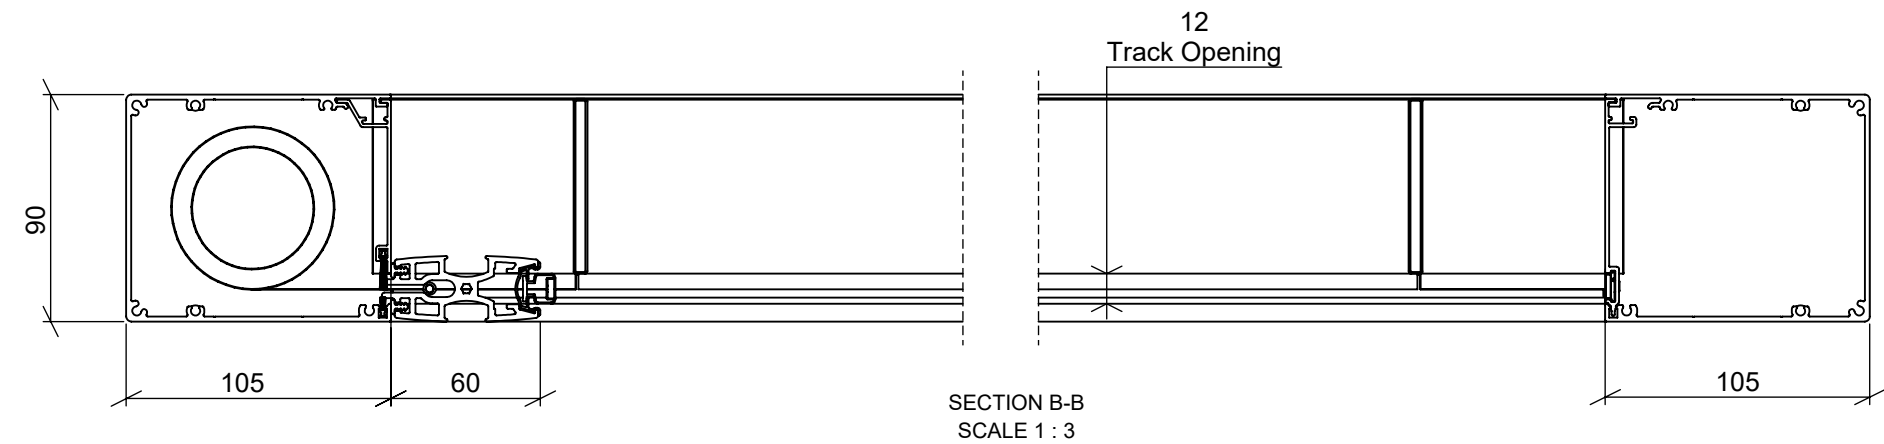

Installation Allowances

Rotation Allowance

Frame Height	Allowance (X)
825 - 1250	30
1250-1800	20
1800-2600	15
2600-4000	10

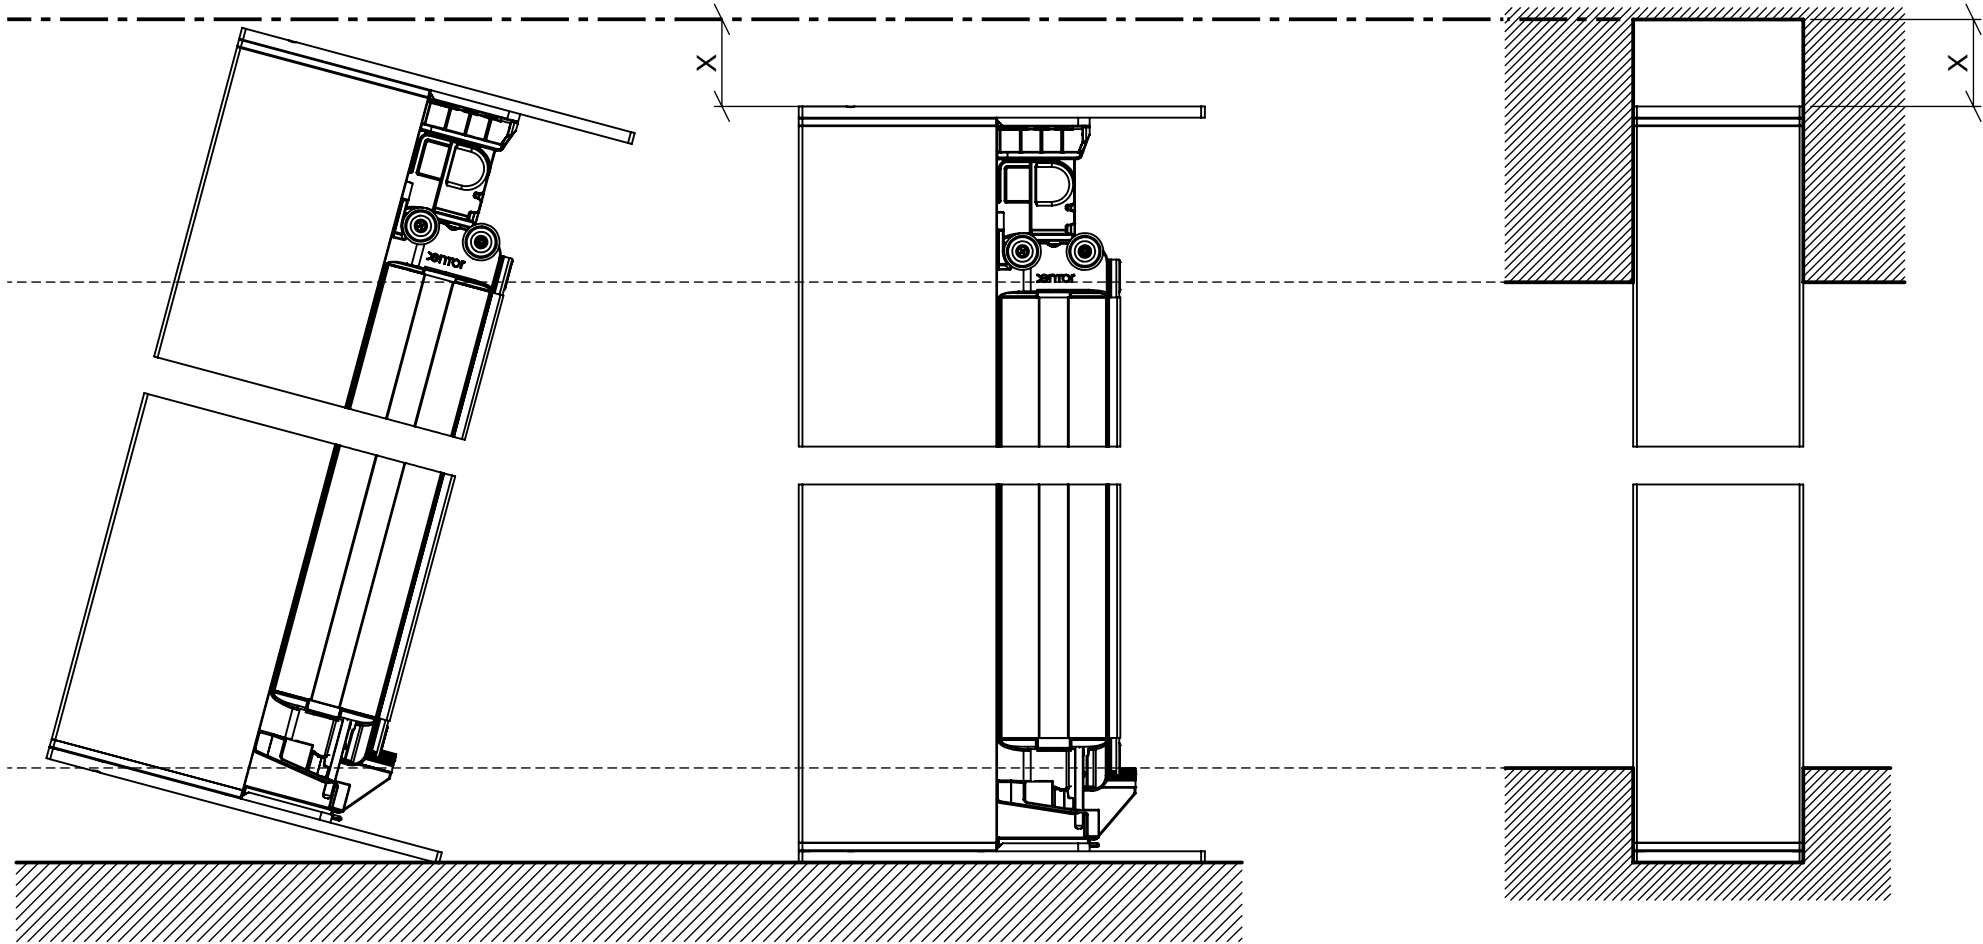

Assembly Allowance

