



Vertical section Head

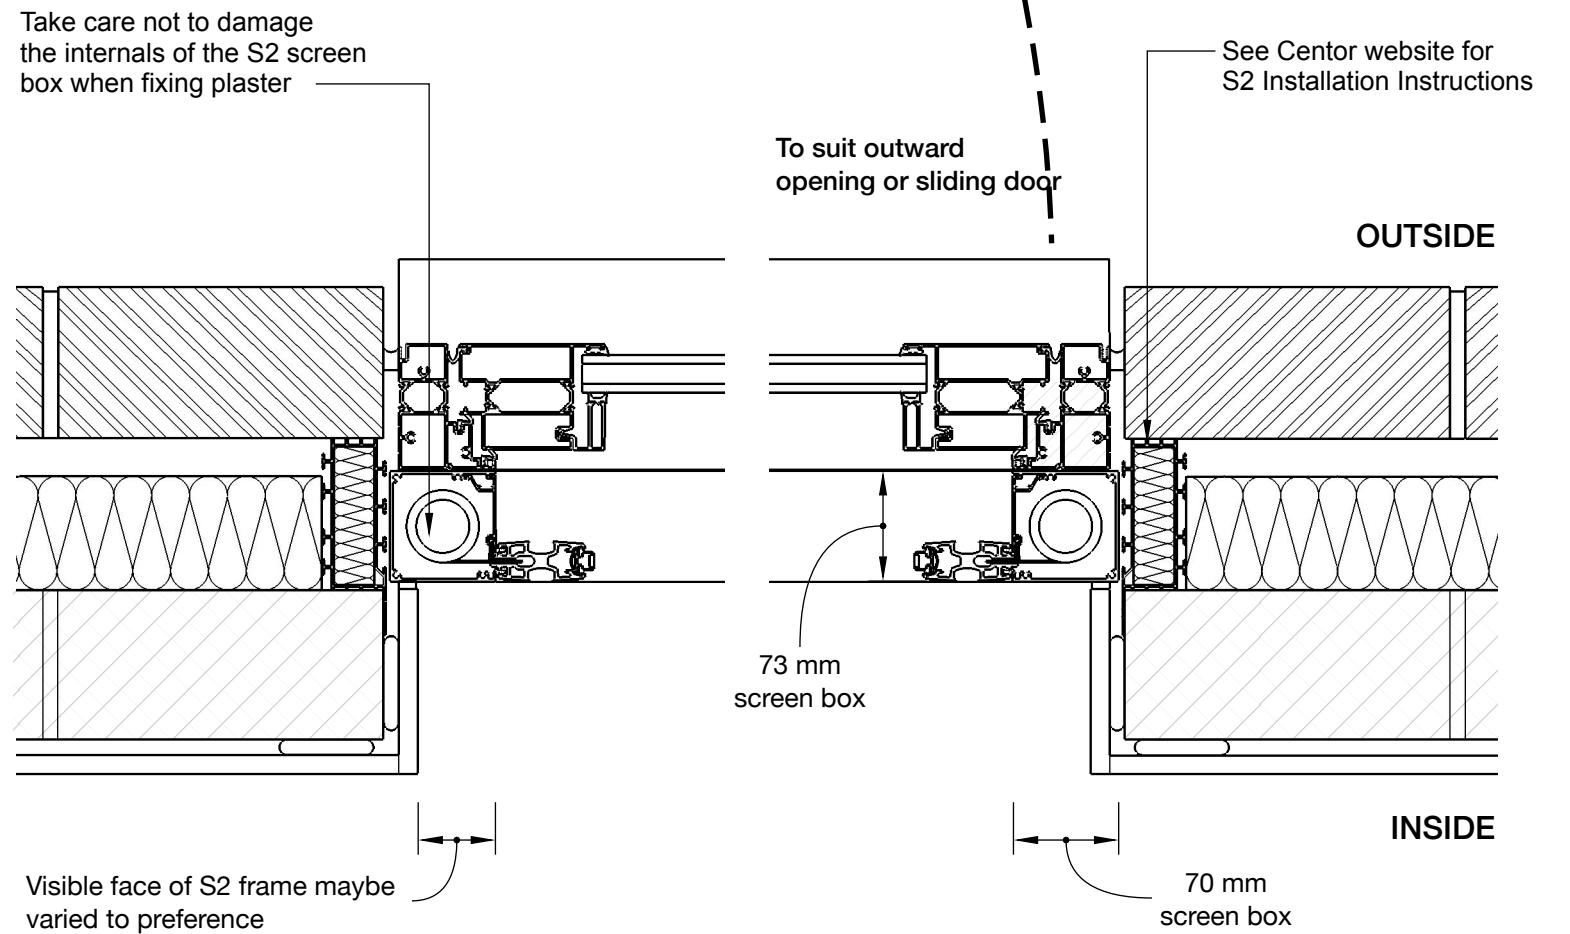

Horizontal section - Jamb

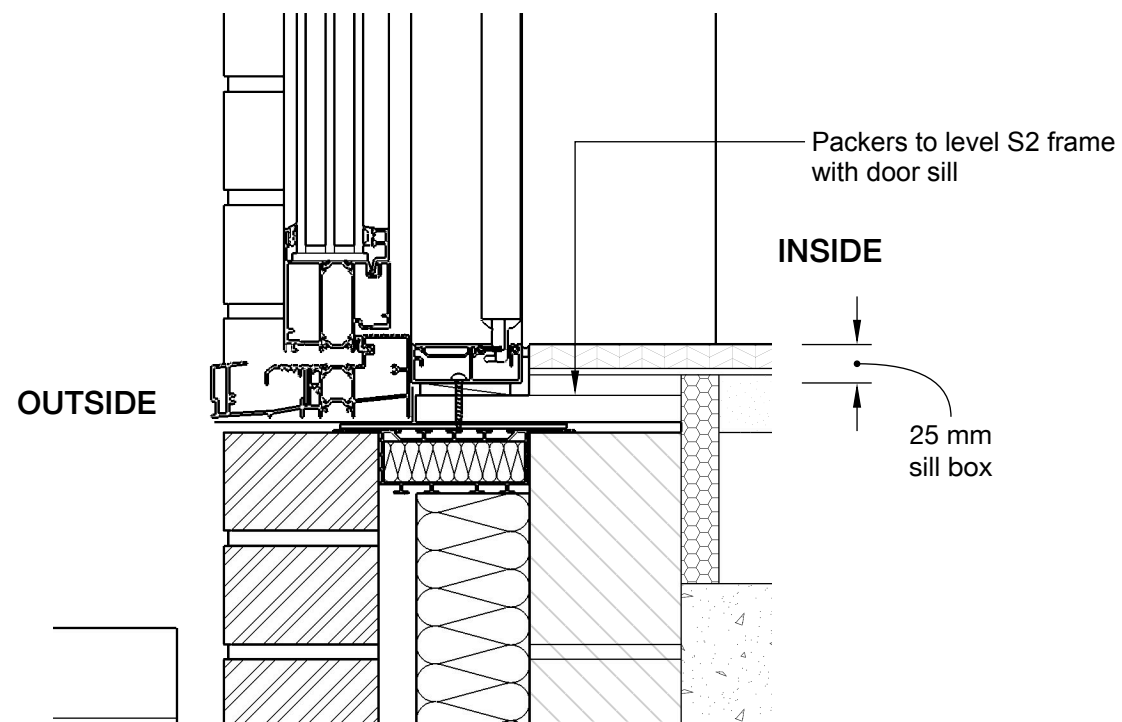

Vertical section Sill