



Vertical section Head

Take care not to damage the S4 screen box when fixing plaster or architraves

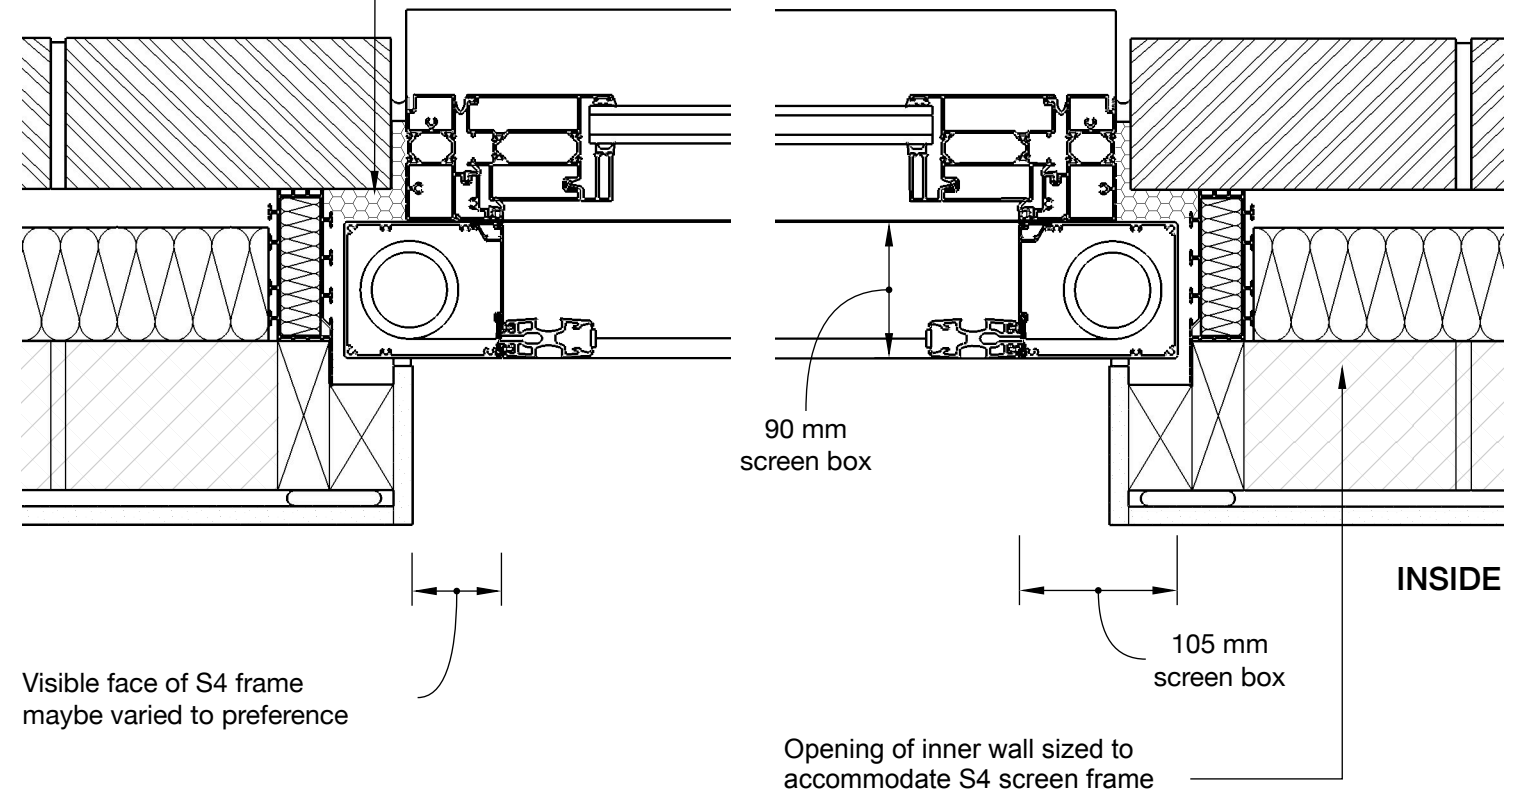

Horizontal section - Jamb

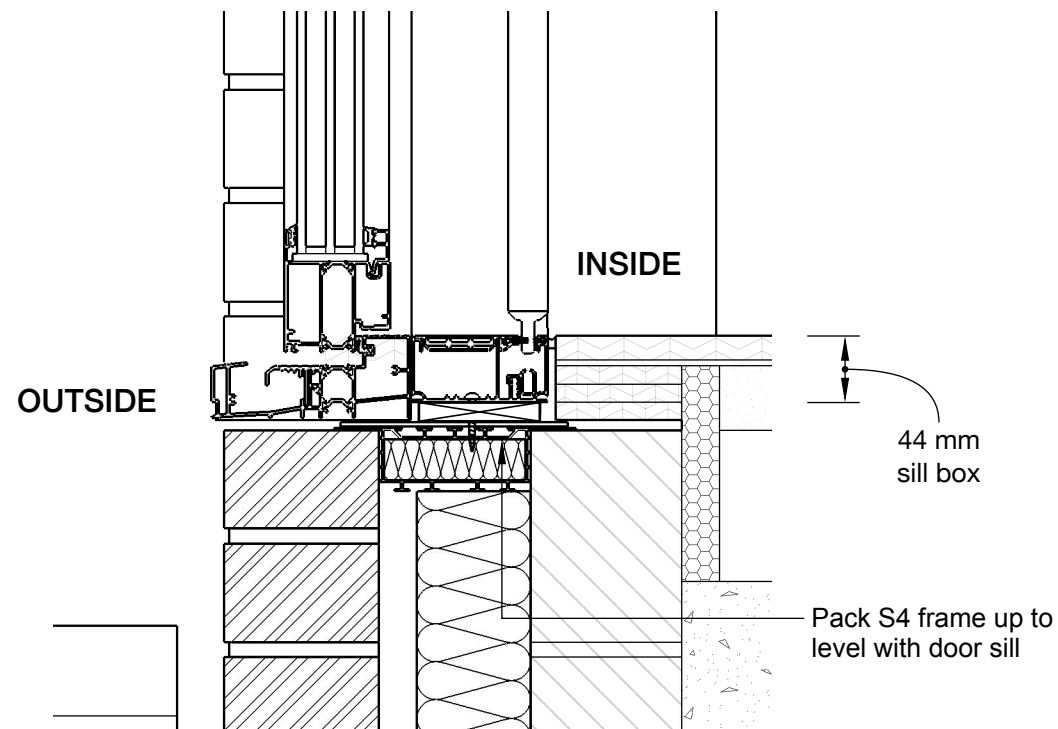

Vertical section Sill