

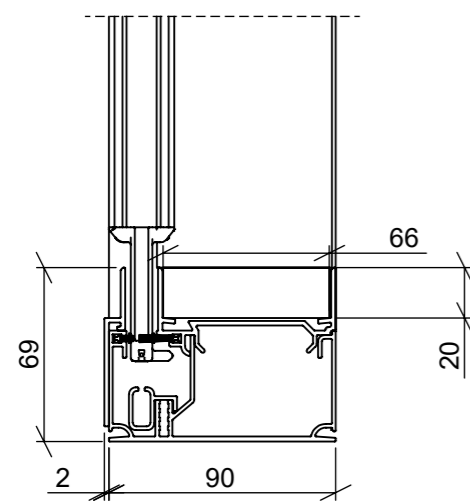
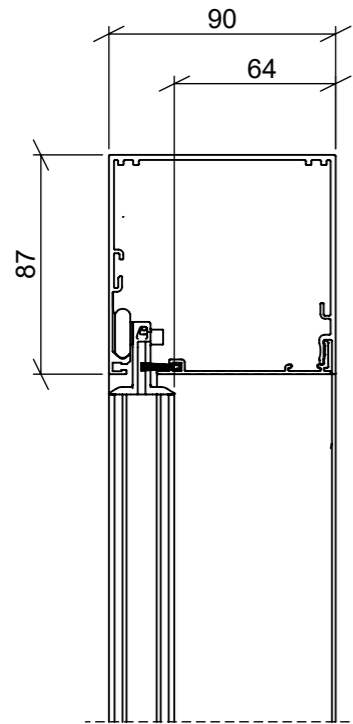


# No Overhang

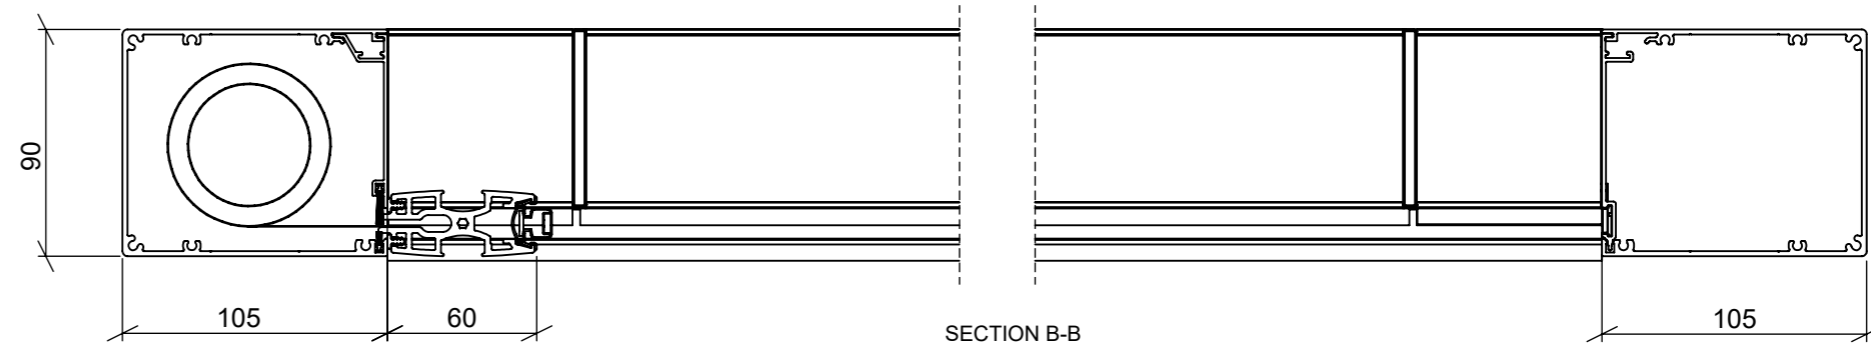

SECTION A-A

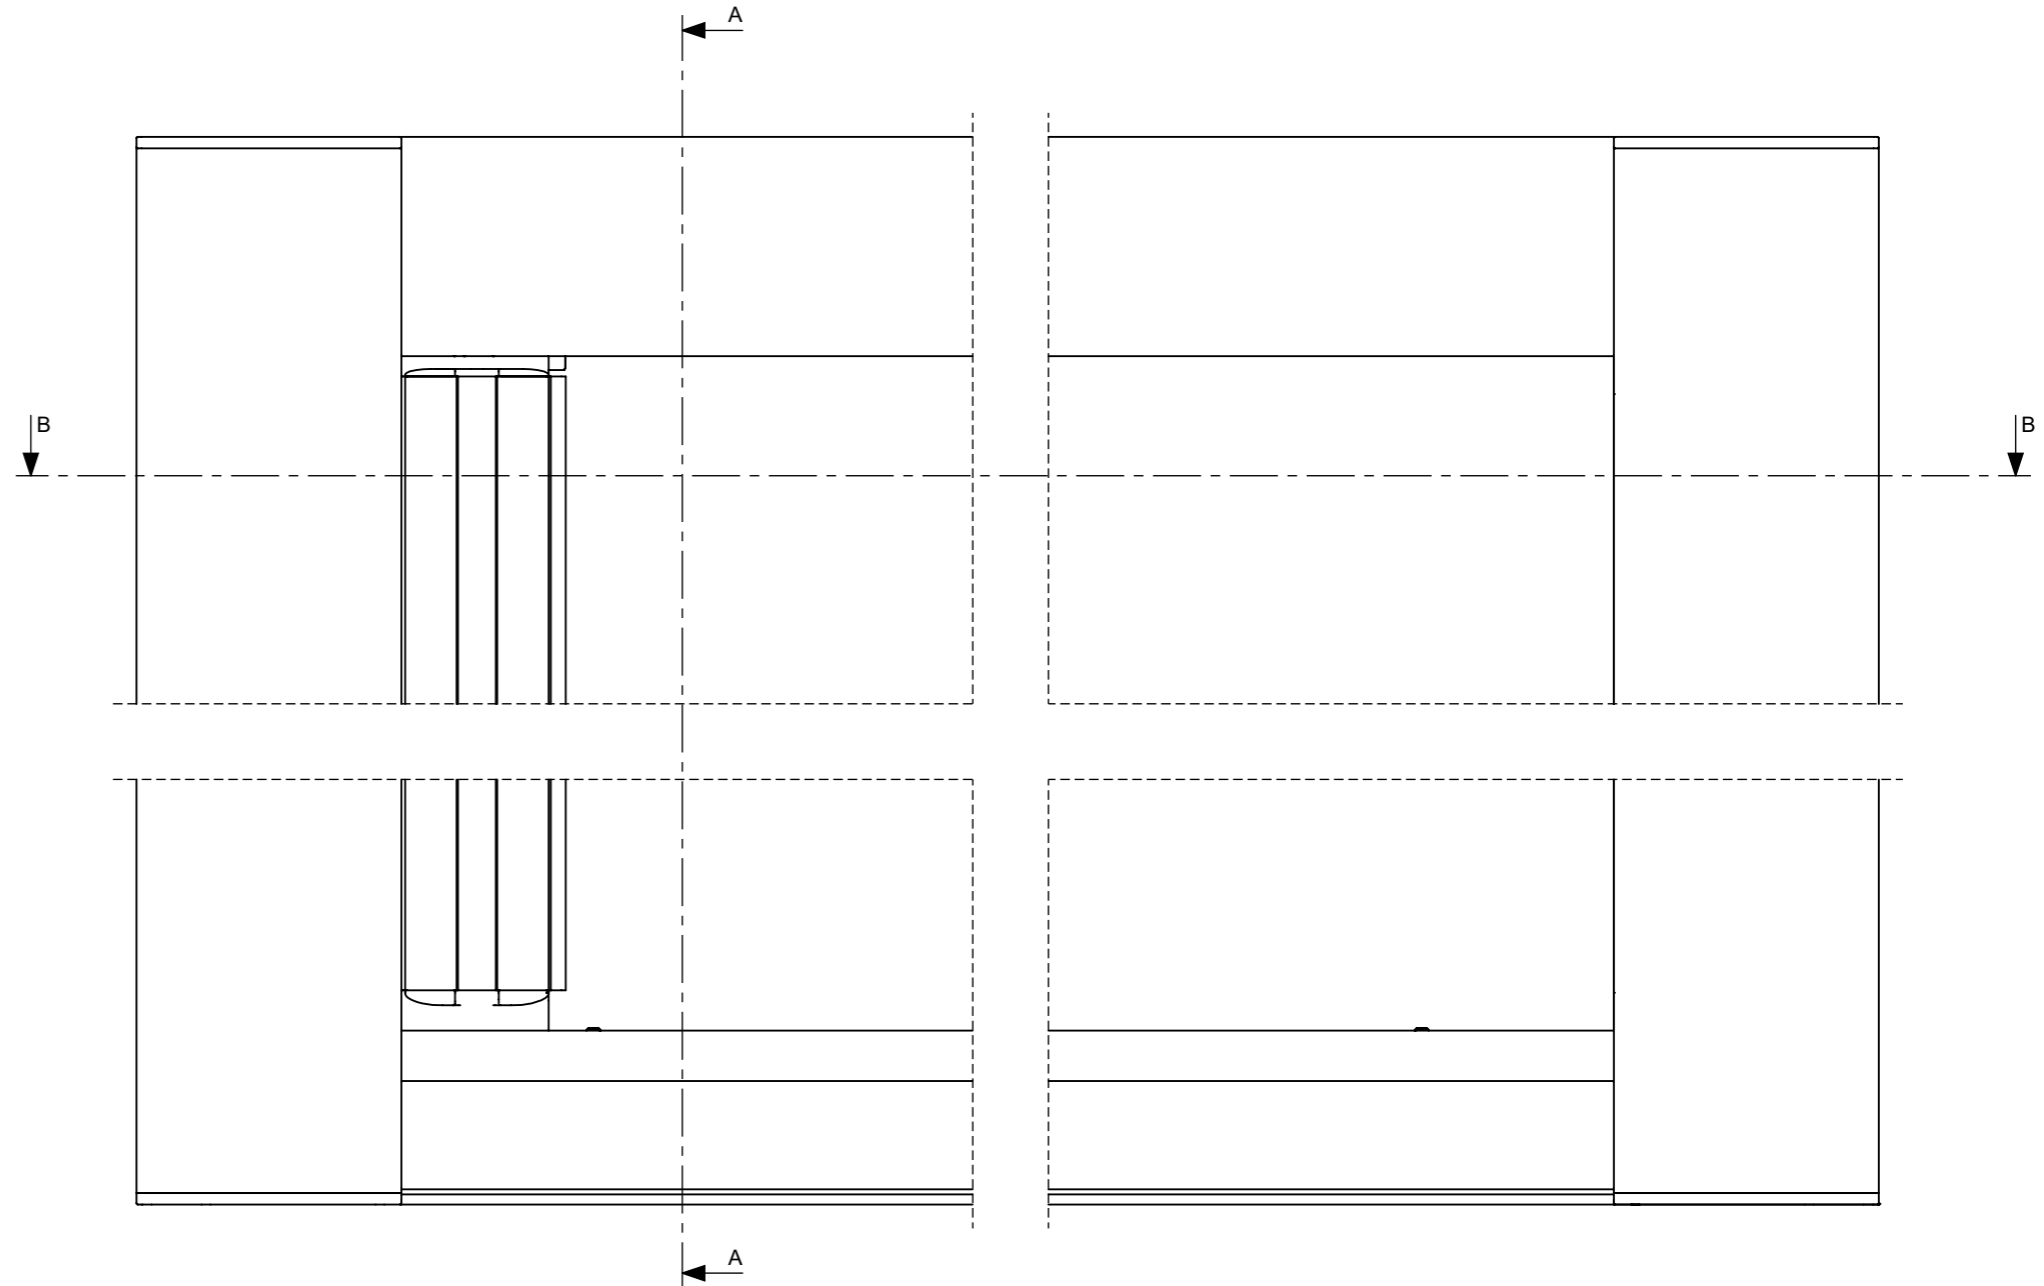





**Note:**

All screens ordered for outside installation are supplied with standard drainage.

(Refer to S4 product detail - Sill drainage)

It is the responsibility of the specifier and installer to ensure that the screen drainage is compatible with the drainage of the door.

# With 22mm Overhang

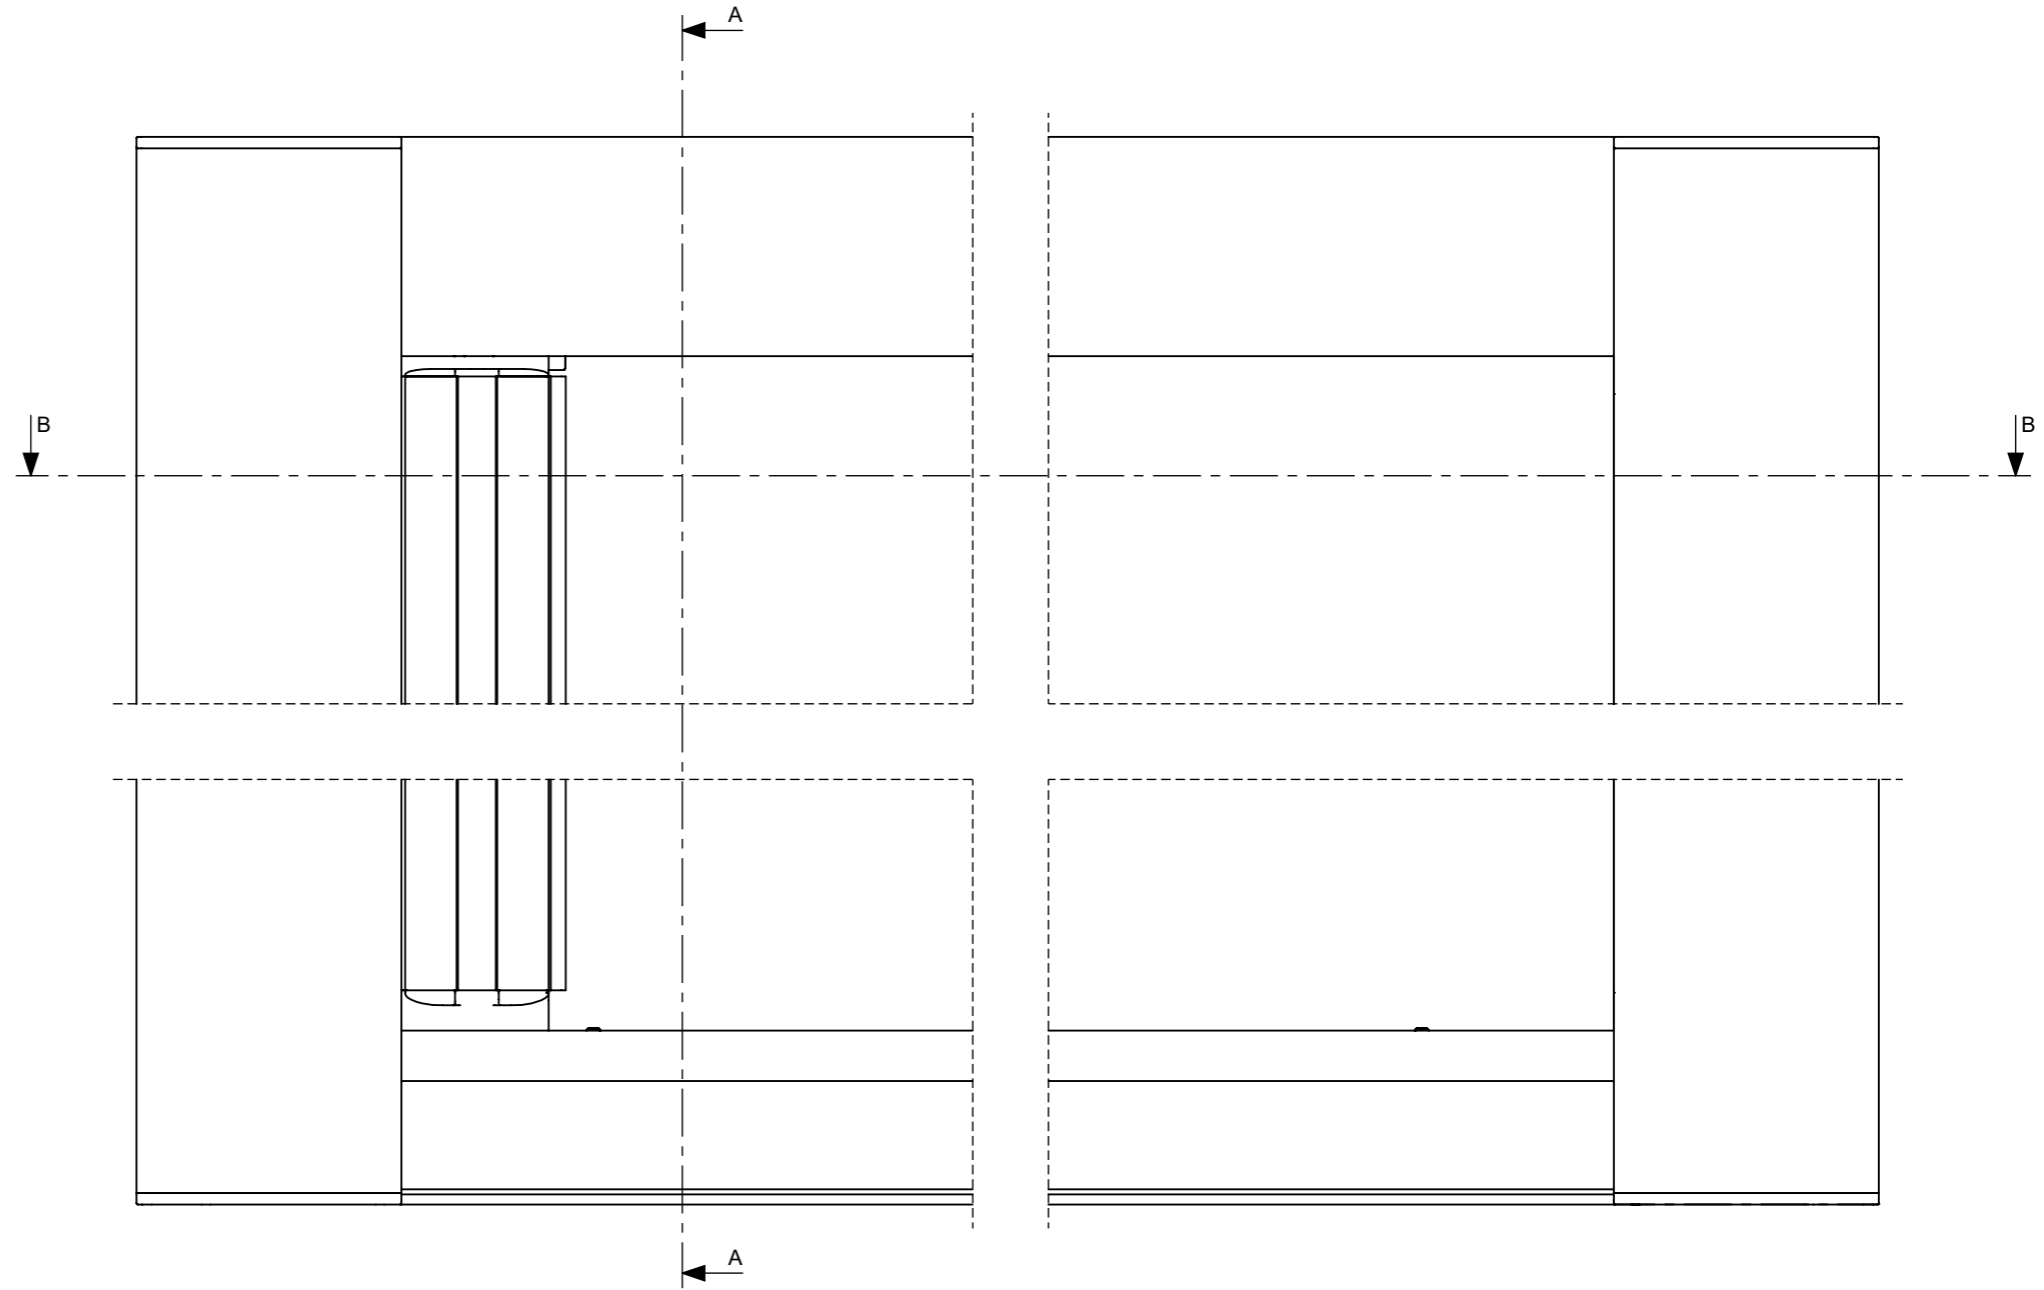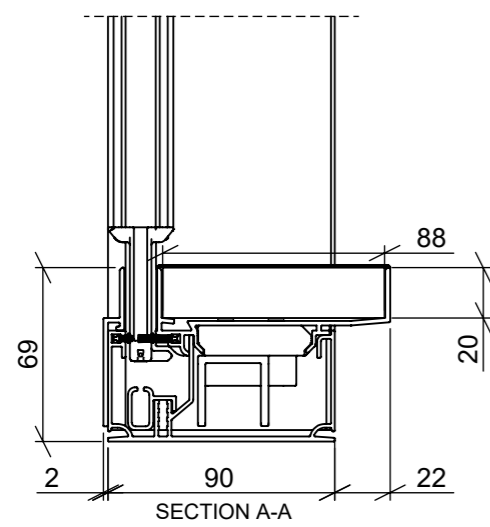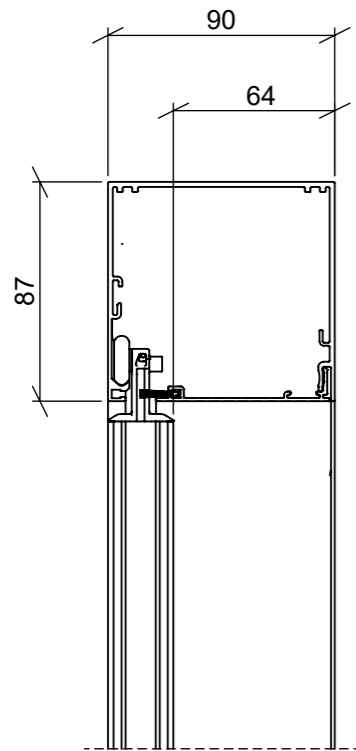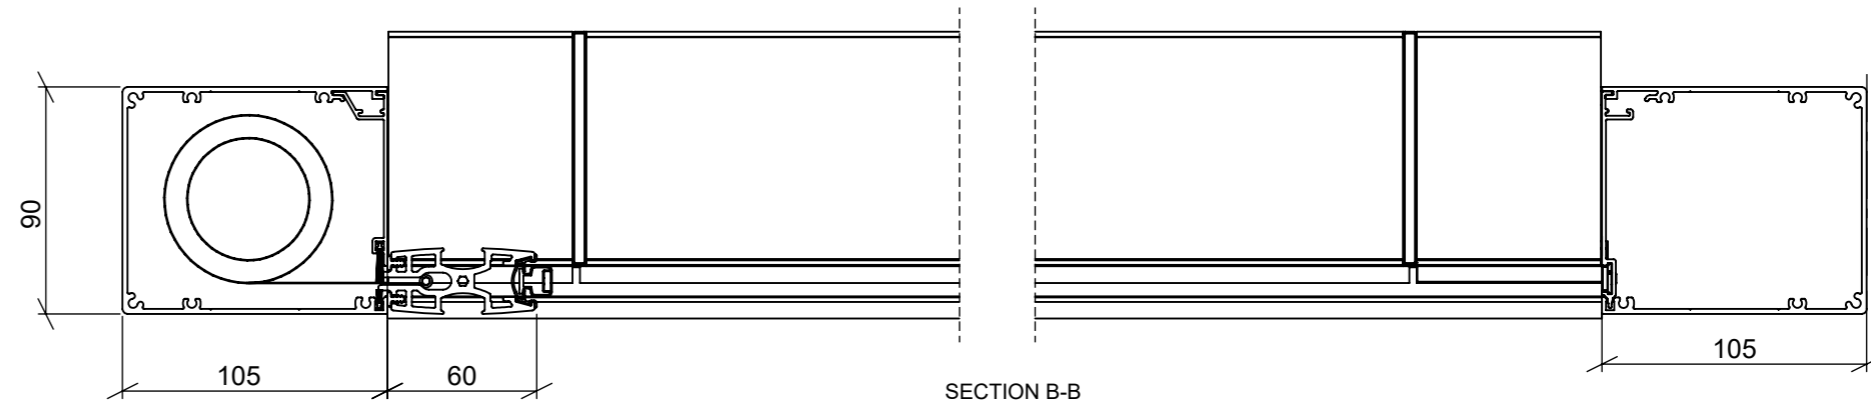

**Note:**  
 All screens ordered for outside installation are supplied with standard drainage.  
 (Refer to S4 product detail - Sill drainage)  
 It is the responsibility of the specifier and installer to ensure that the screen drainage is compatible with the drainage of the door.